


CONCEPT 2	
INTERGENERATION LEARNING CENTER	
LOWER LEVEL	UPPER LEVEL
LIBRARY GREEN ROOM MECH. & STOR.	EARLY LEARNING SENIOR LEARNING RECREATION CTR.

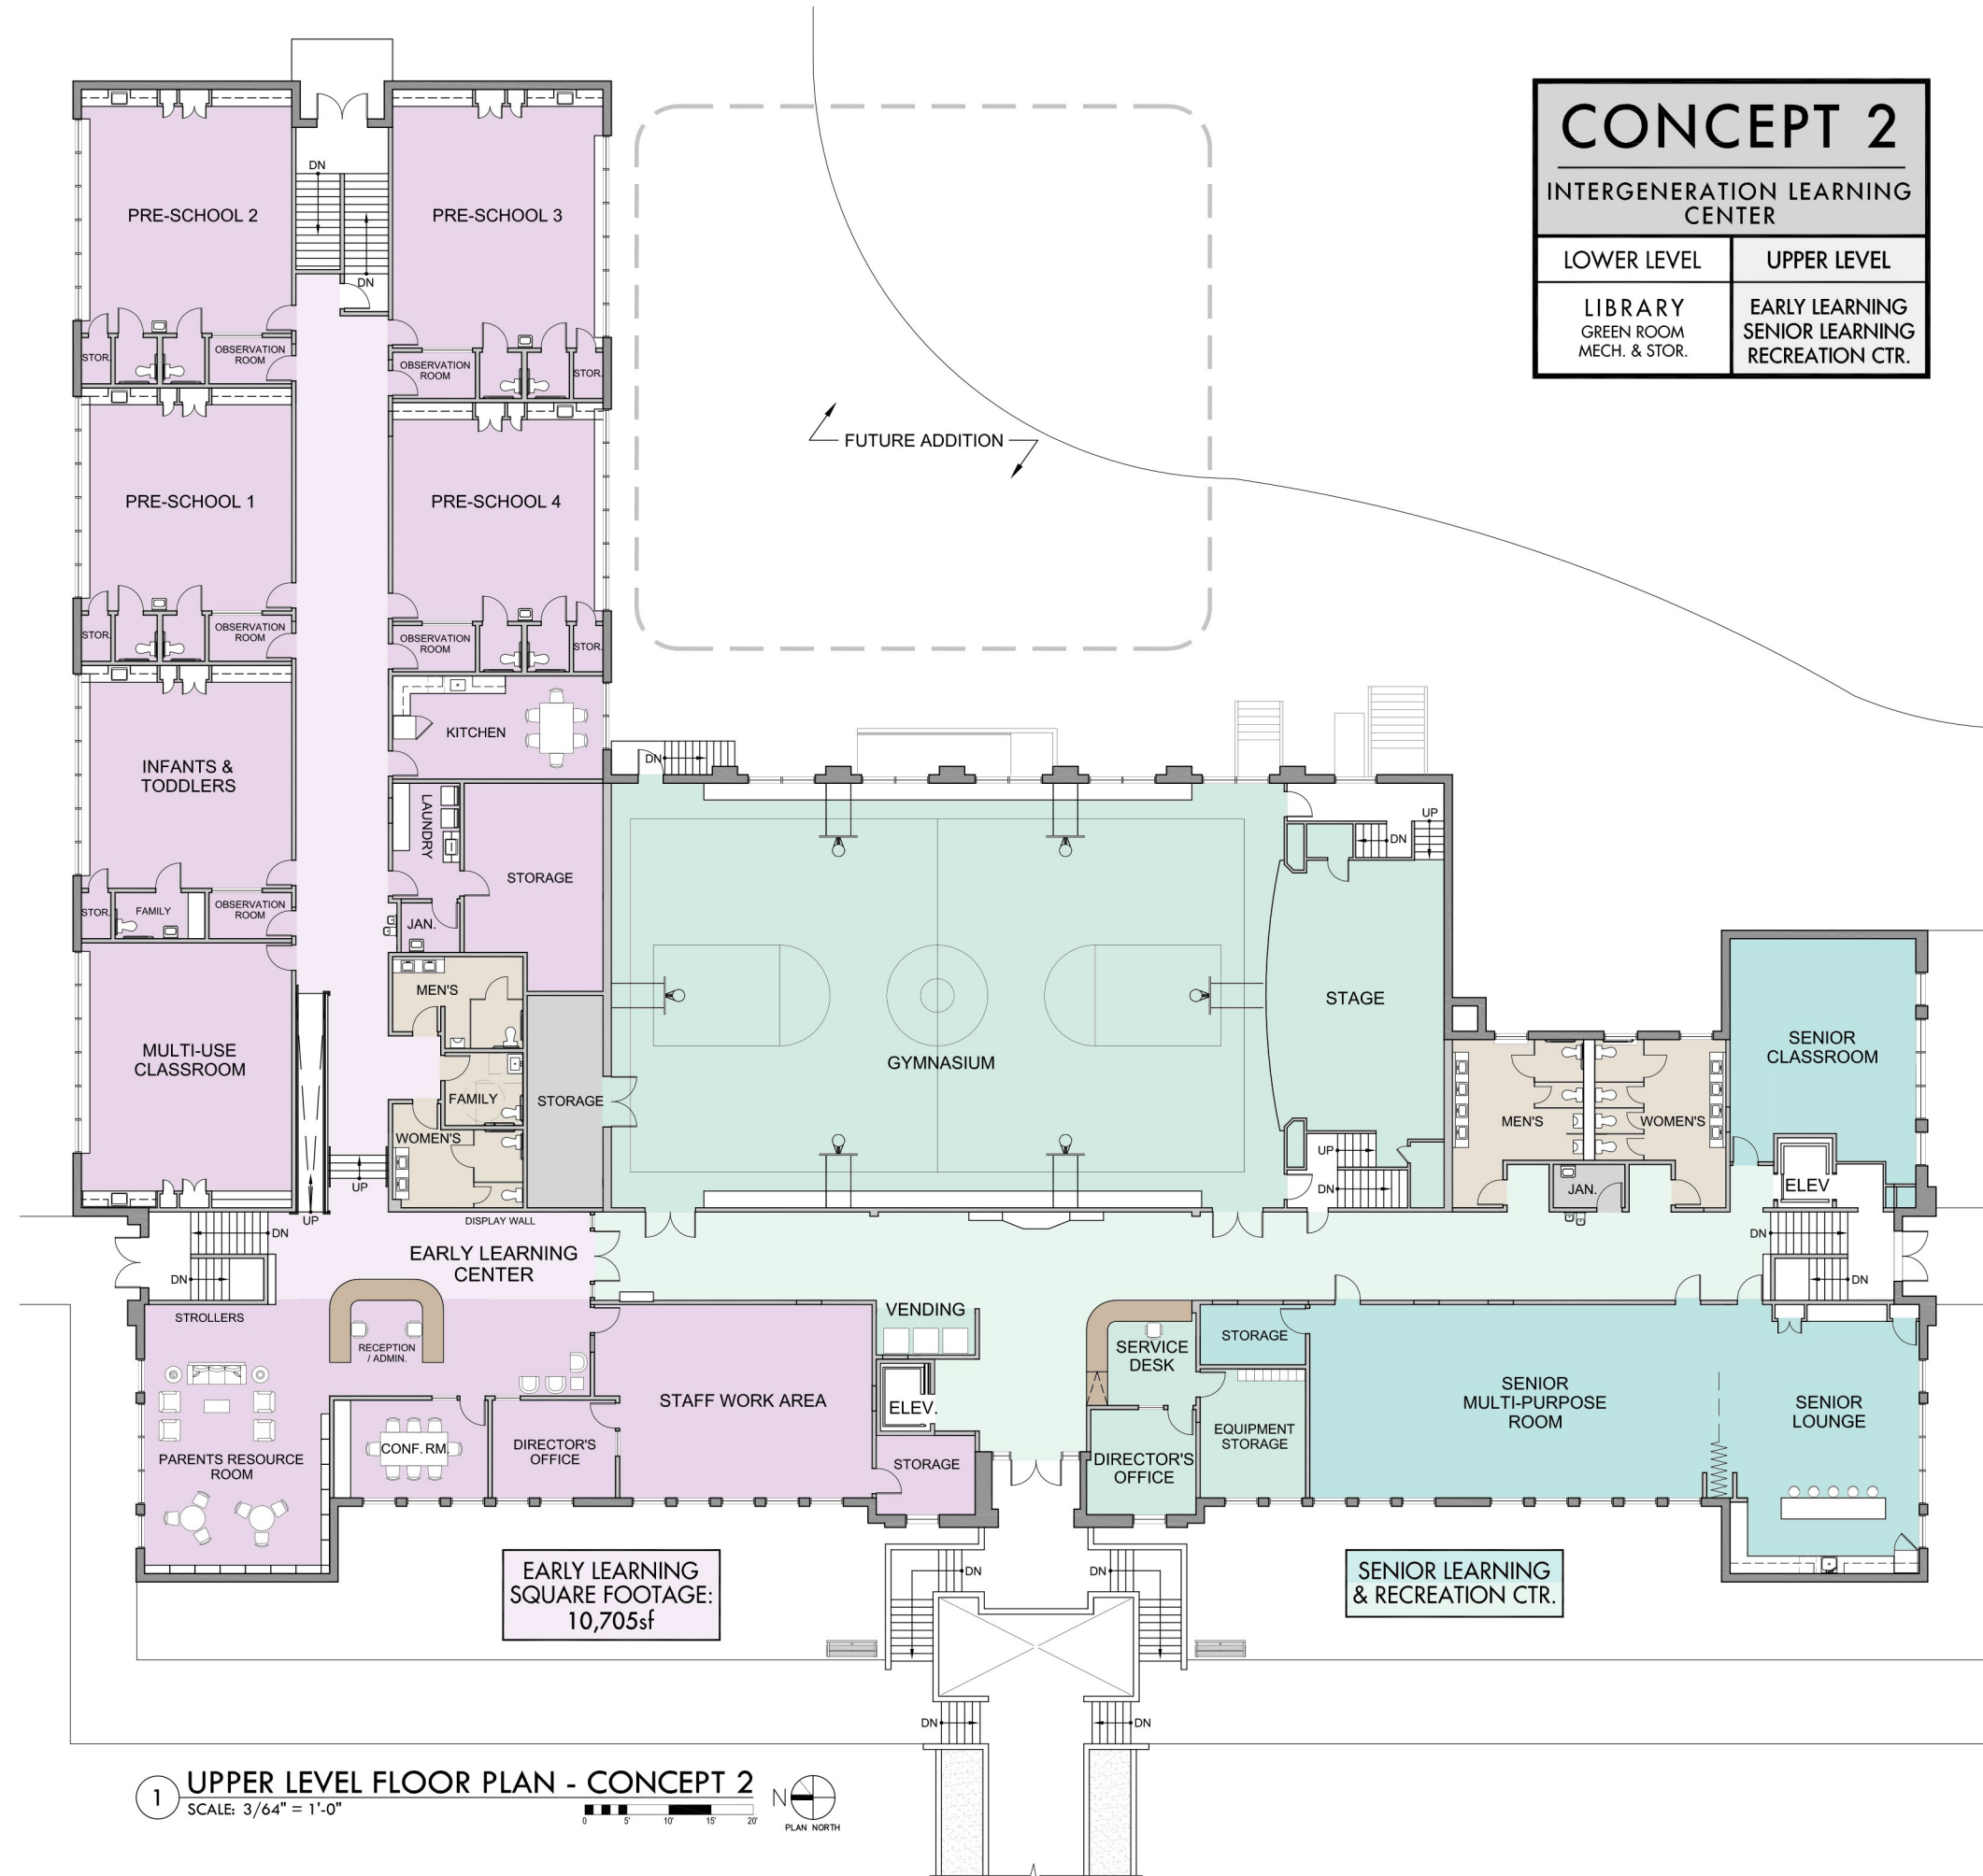

EARLY LEARNING
SQUARE FOOTAGE:
10,705sf

SENIOR LEARNING
& RECREATION CTR.

1 UPPER LEVEL FLOOR PLAN - CONCEPT 2
SCALE: 3/64" = 1'-0"

