


CONCEPT 3	
ARTS CENTER	
LOWER LEVEL	UPPER LEVEL
LEASED STUDIOS MUSIC & DANCE	ART CENTER COMM./REC. CTR.

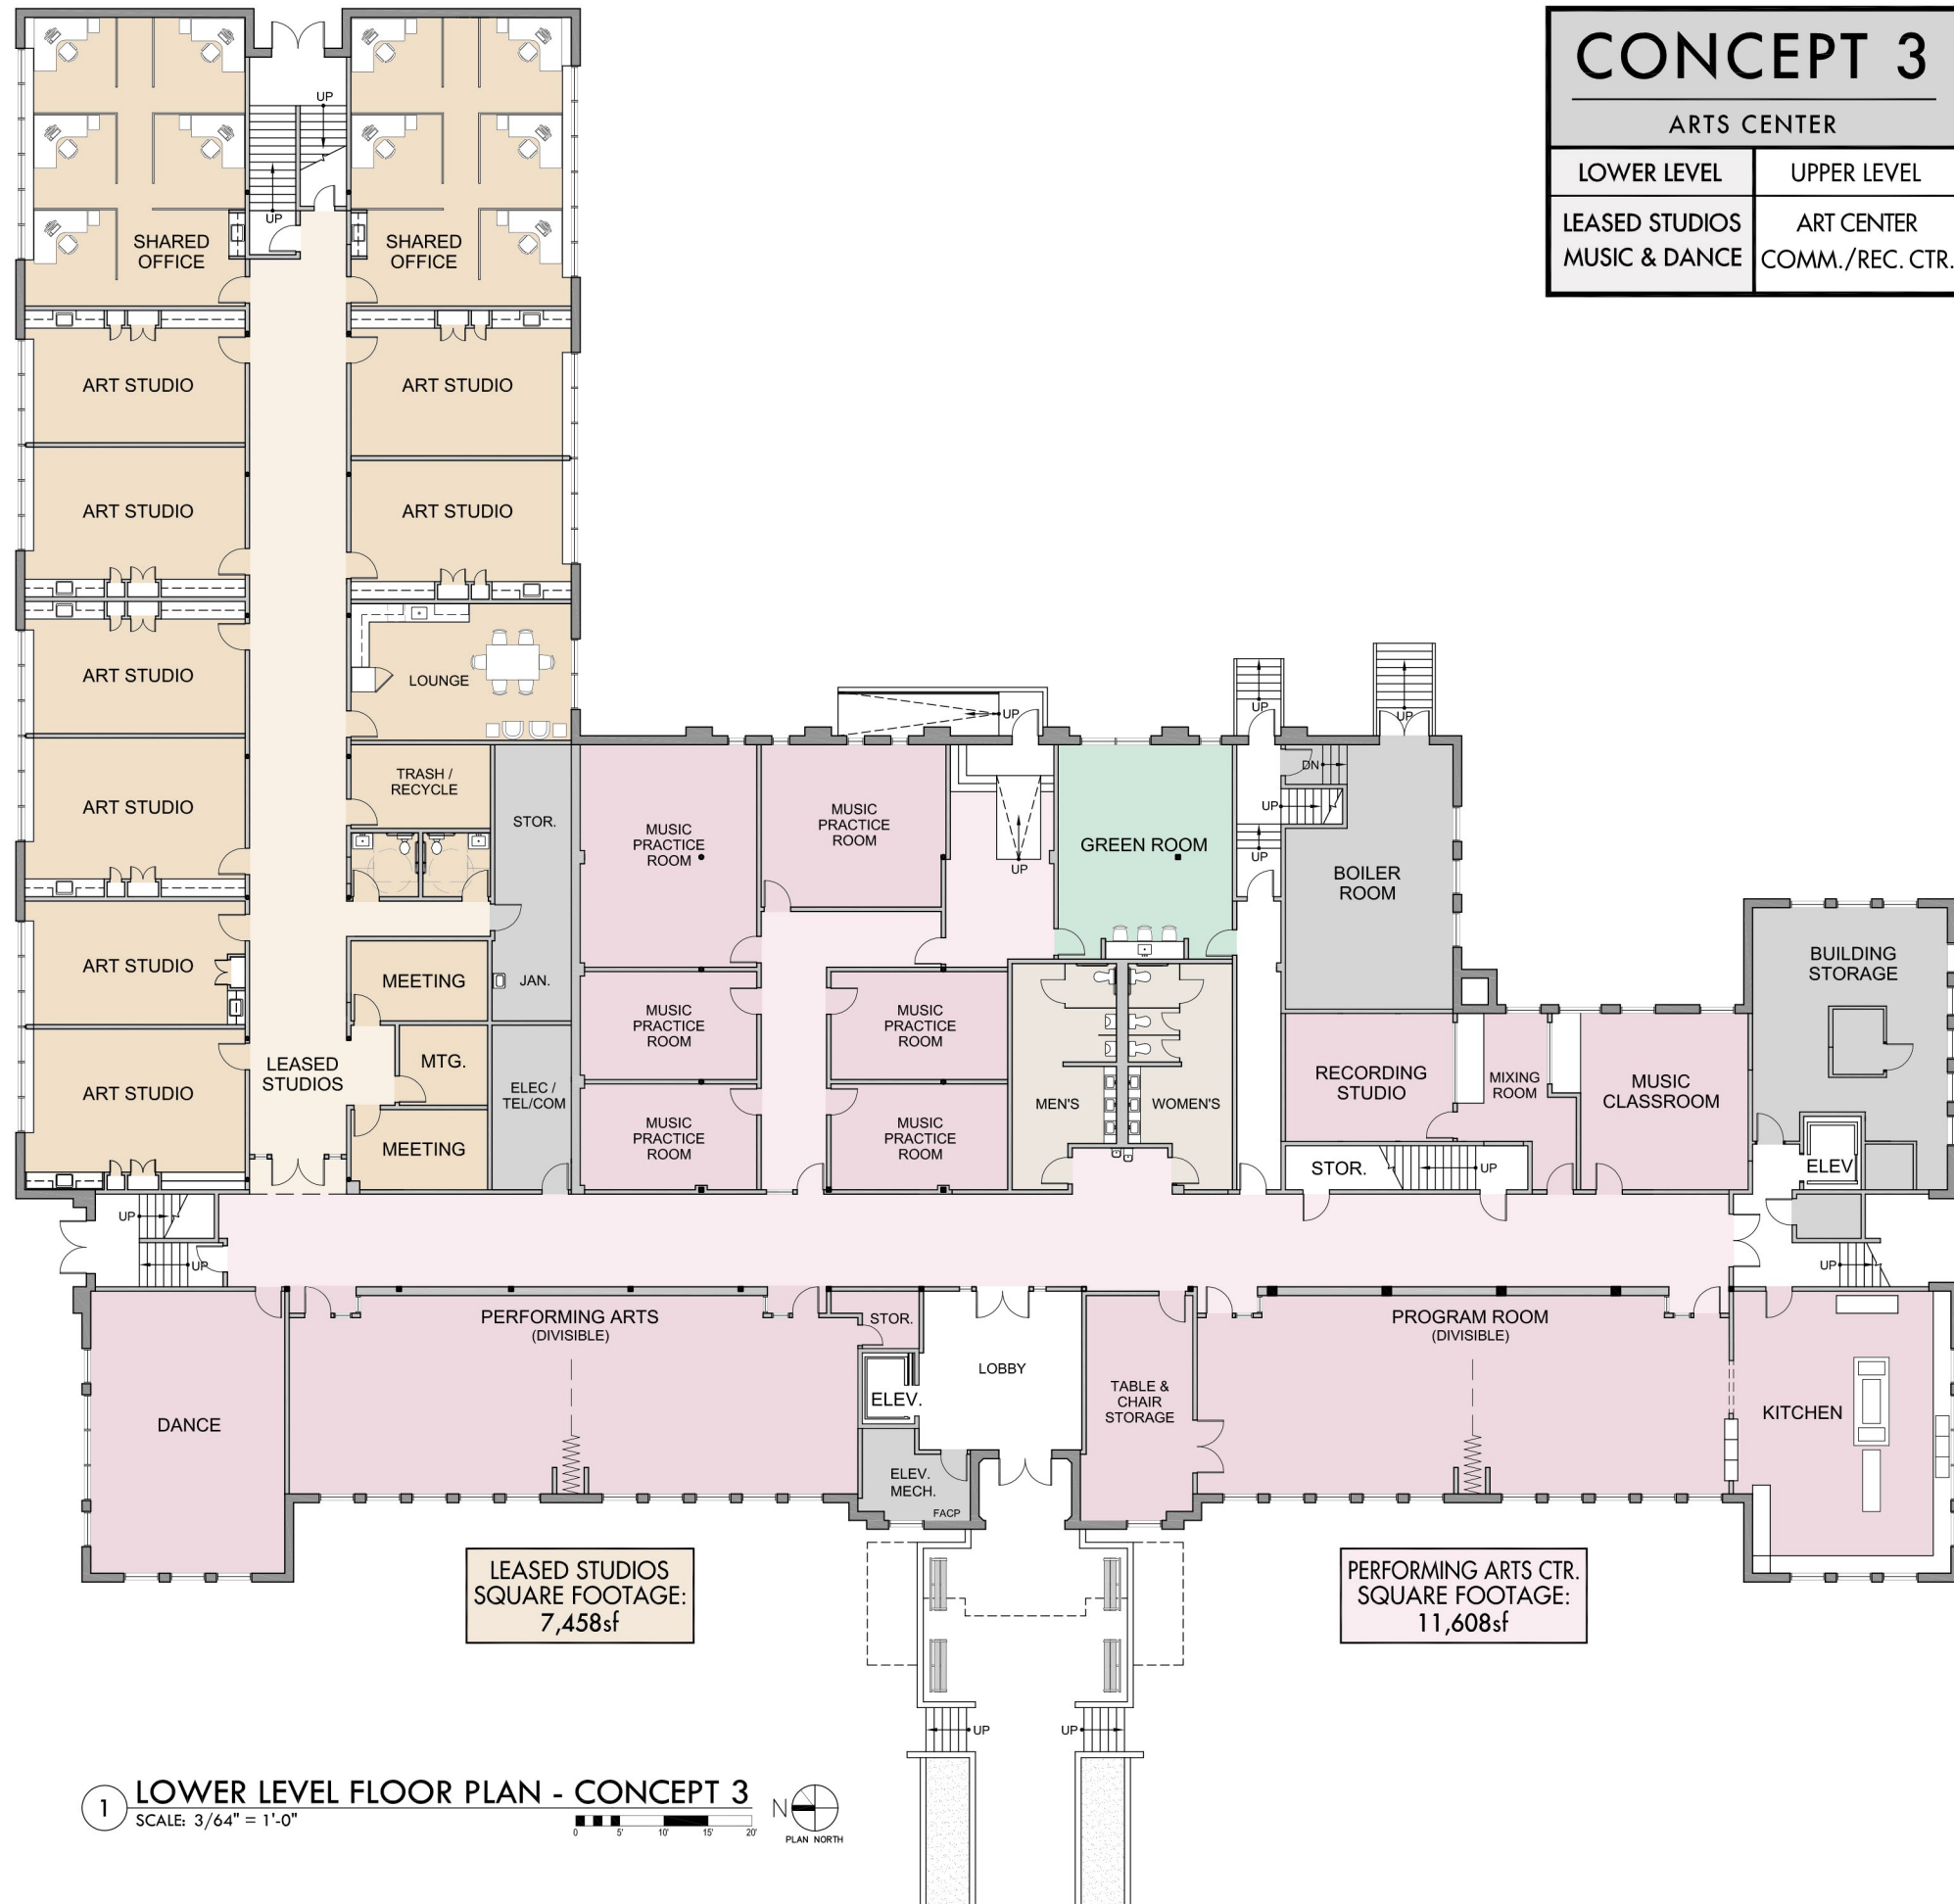

LEASED STUDIOS  
SQUARE FOOTAGE:  
7,458sf

PERFORMING ARTS CTR.  
SQUARE FOOTAGE:  
11,608sf

**1 LOWER LEVEL FLOOR PLAN - CONCEPT 3**  
SCALE: 3/64" = 1'-0"  
PLAN NORTH