


CONCEPT 3	
ARTS CENTER	
LOWER LEVEL	UPPER LEVEL
LEASED STUDIOS MUSIC & DANCE	ART CENTER COMM./REC. CTR.

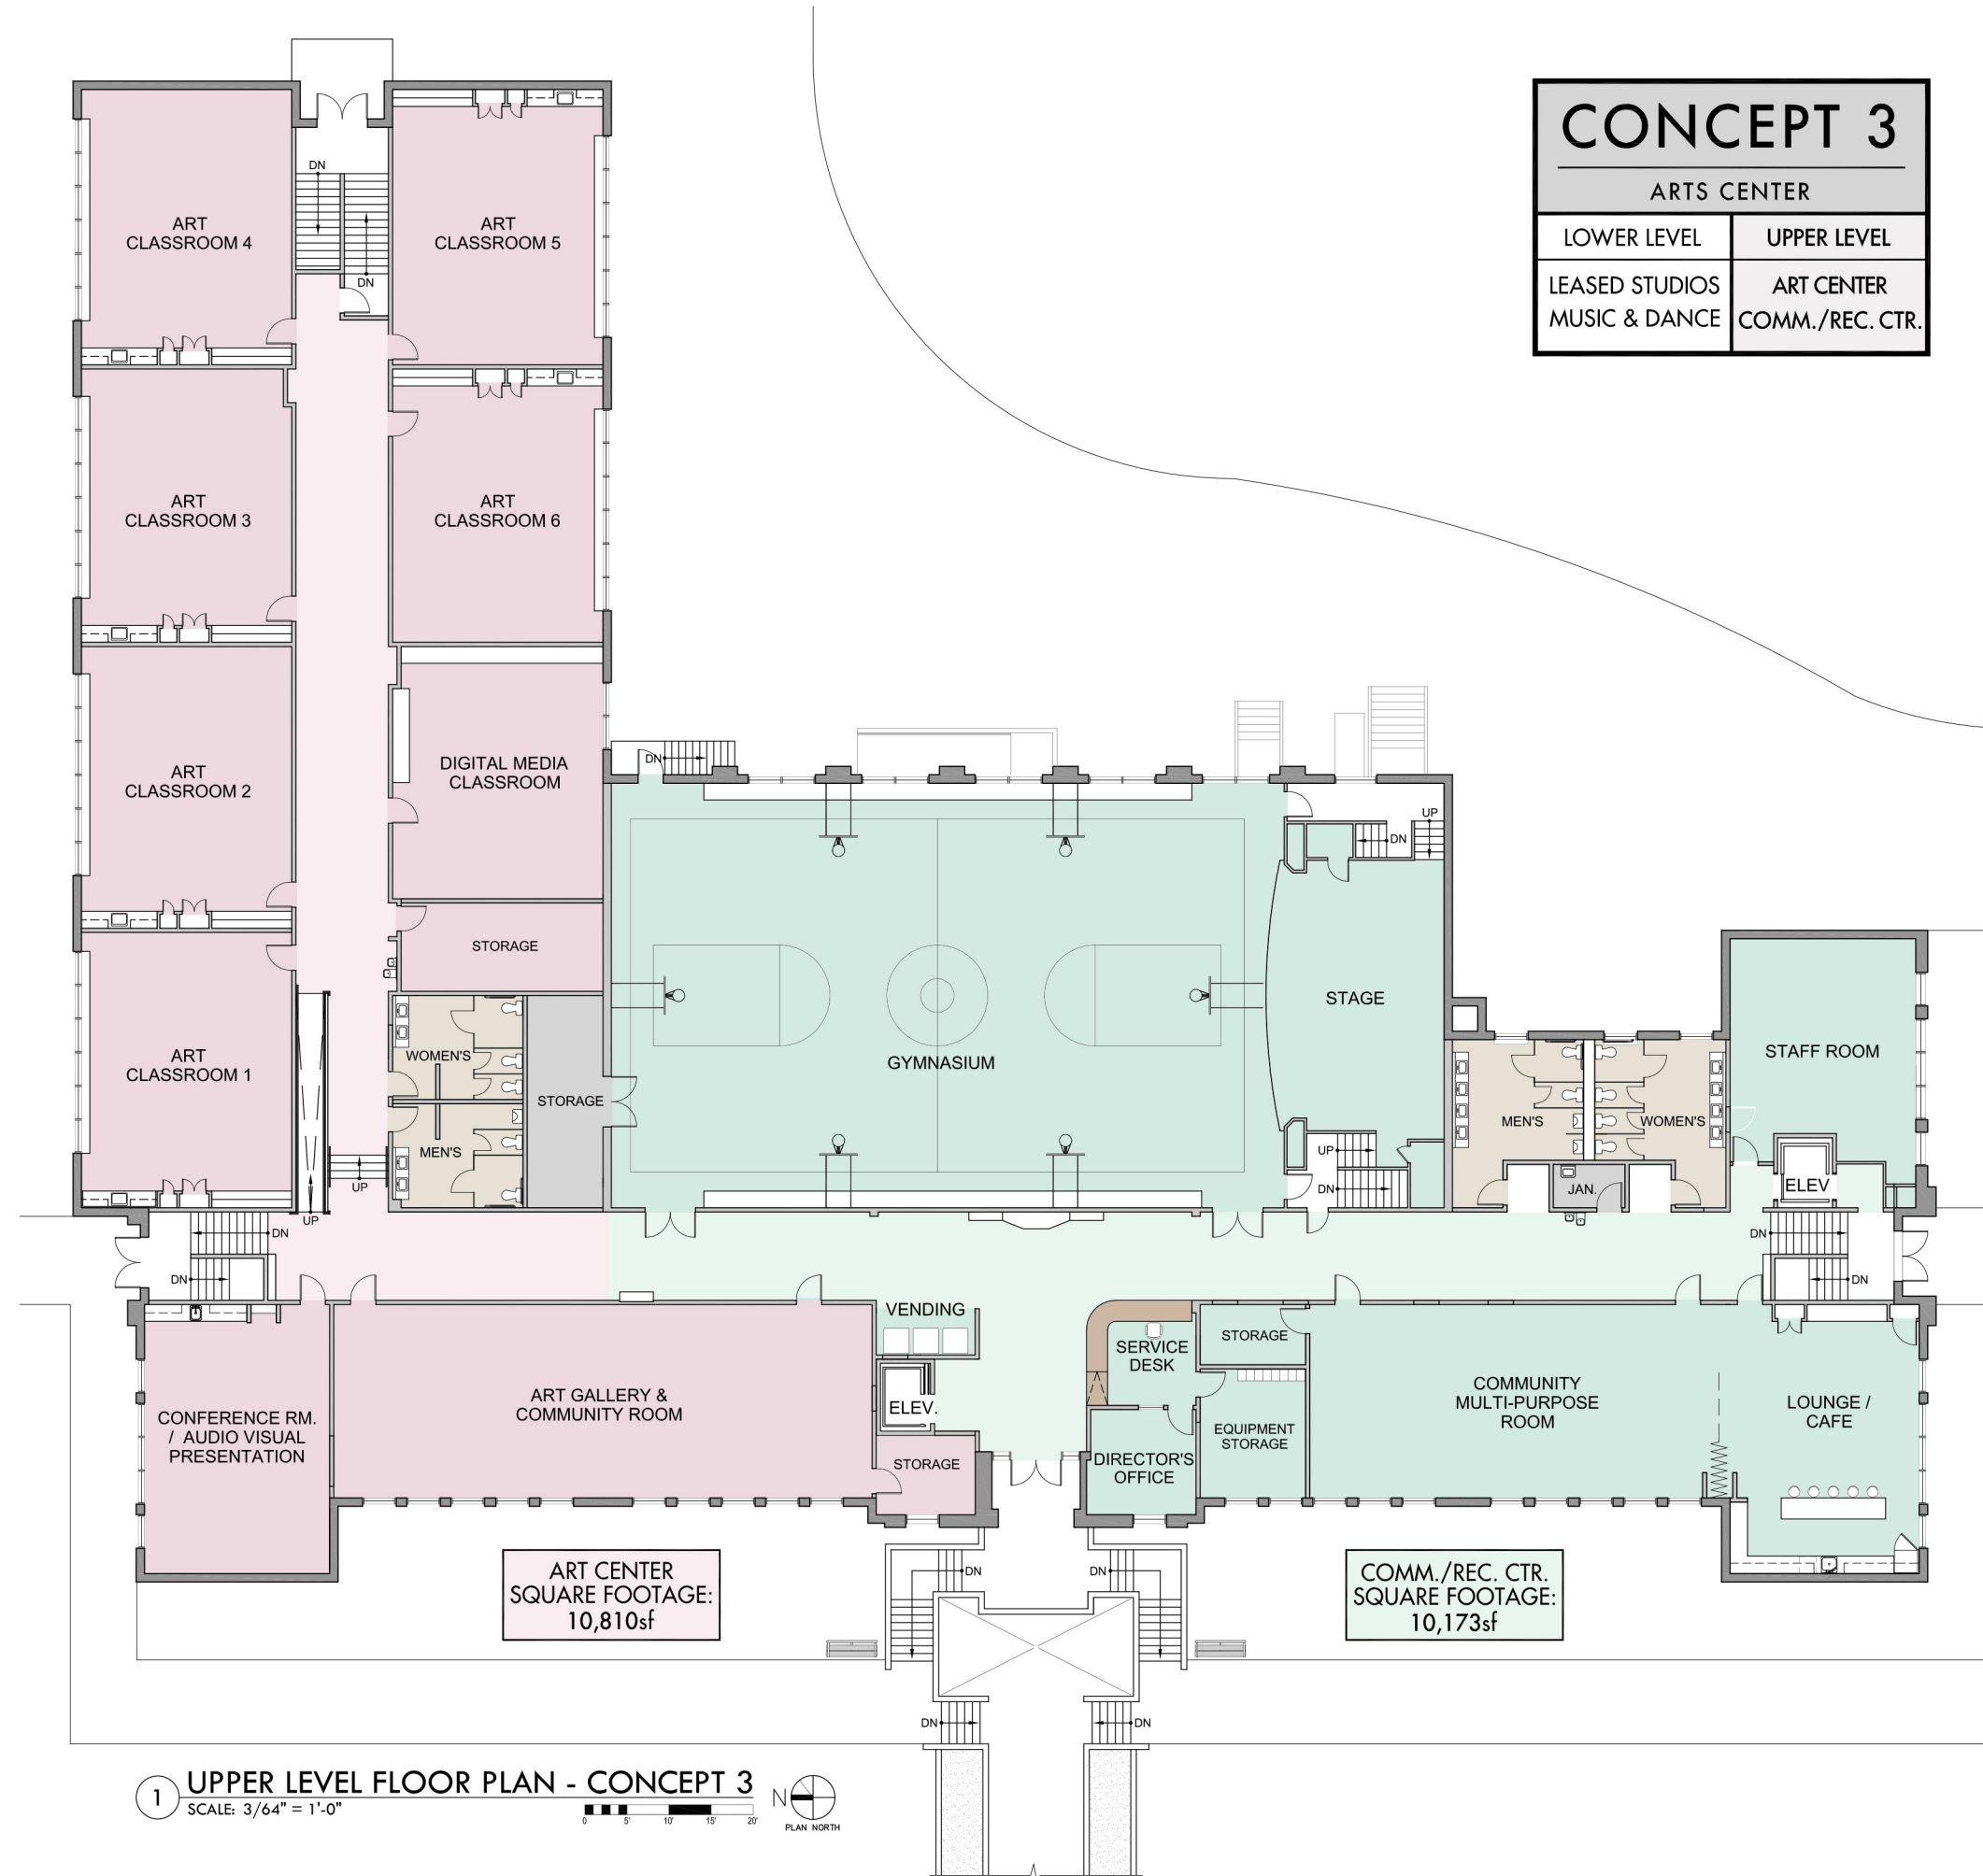

1 UPPER LEVEL FLOOR PLAN - CONCEPT 3
SCALE: 3/64" = 1'-0"
PLAN NORTH