

**PRELIMINARY**

*Not For  
Construction*

**PAUL M.  
FALSETTO  
ARCHITECT**

1605 NE Buffalo Street  
Portland, Oregon 97211  
503.750.5750  
paul@pmf-arch.com

COPYRIGHT - PAUL M. FALSETTO ARCHITECT  
DO NOT REPRODUCE WITHOUT PERMISSION

**CONCORD ELEMENTARY SCHOOL  
REUSE STUDY**

The Concord Partnership  
3811 SE Concord Road | Oak Grove, Oregon


*phase*  
**CONCEPTUAL  
DESIGN**

*date*  
1/12/17



*job number*  
16006

SECTION &  
SOUTH ELEVATION

**A3.1**

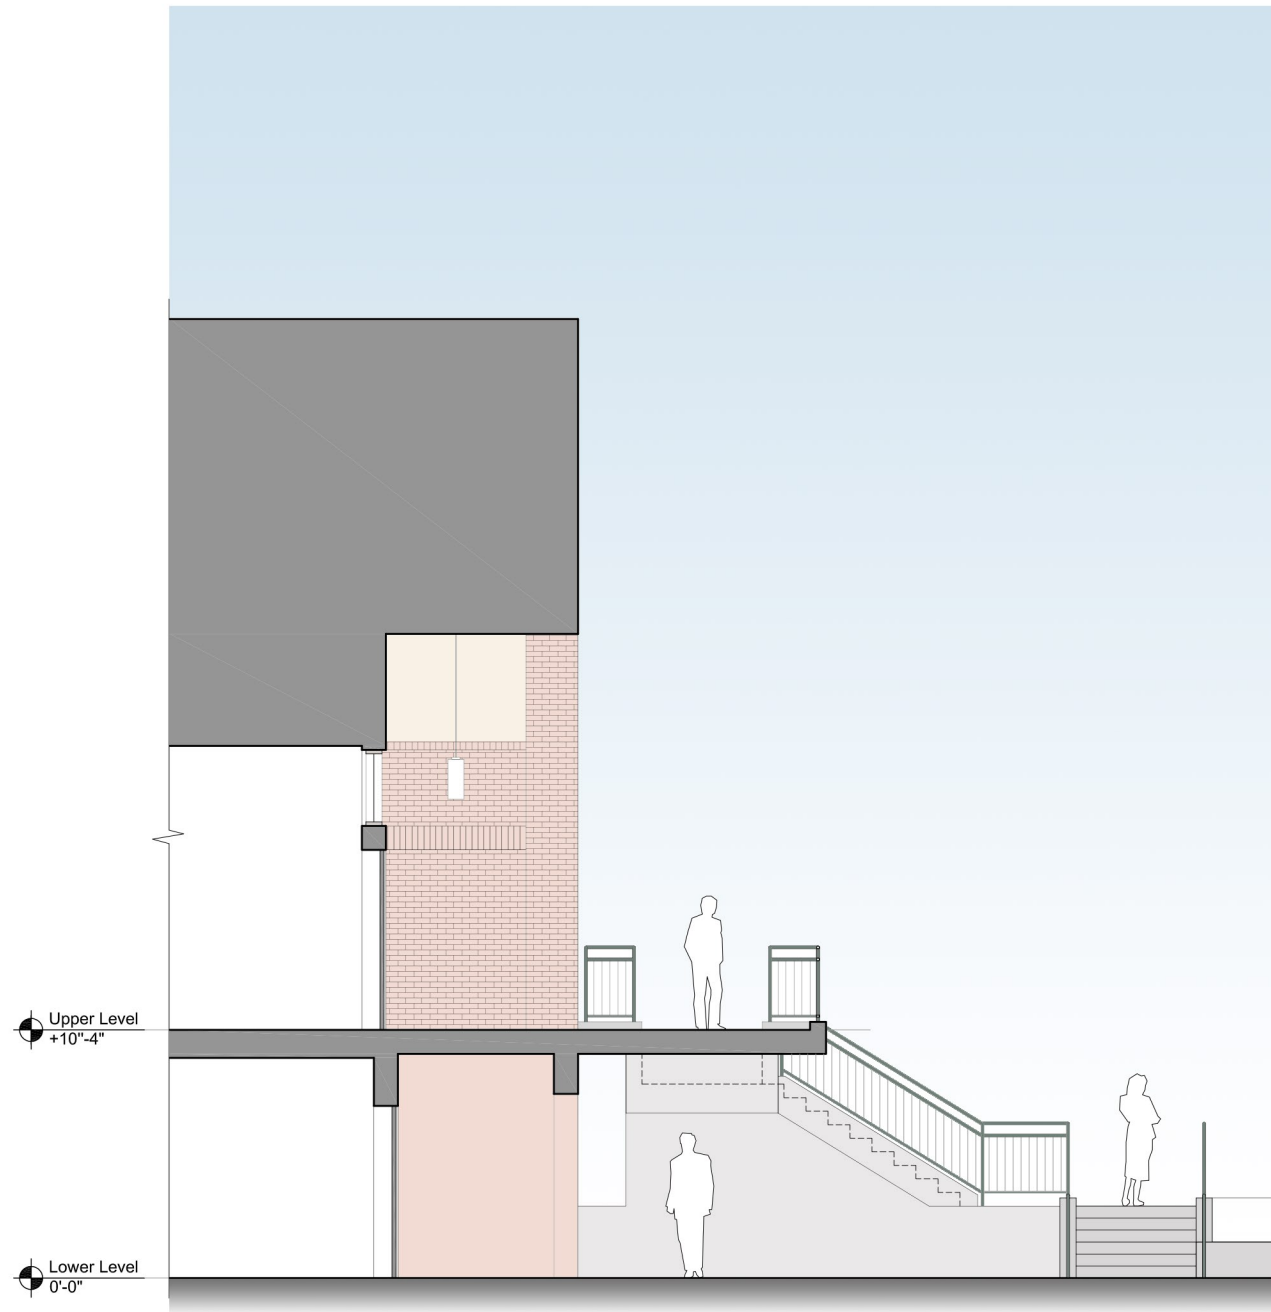

**1 SECTION AT MAIN ENTRANCE**  
SCALE: 1/8" = 1'-0"

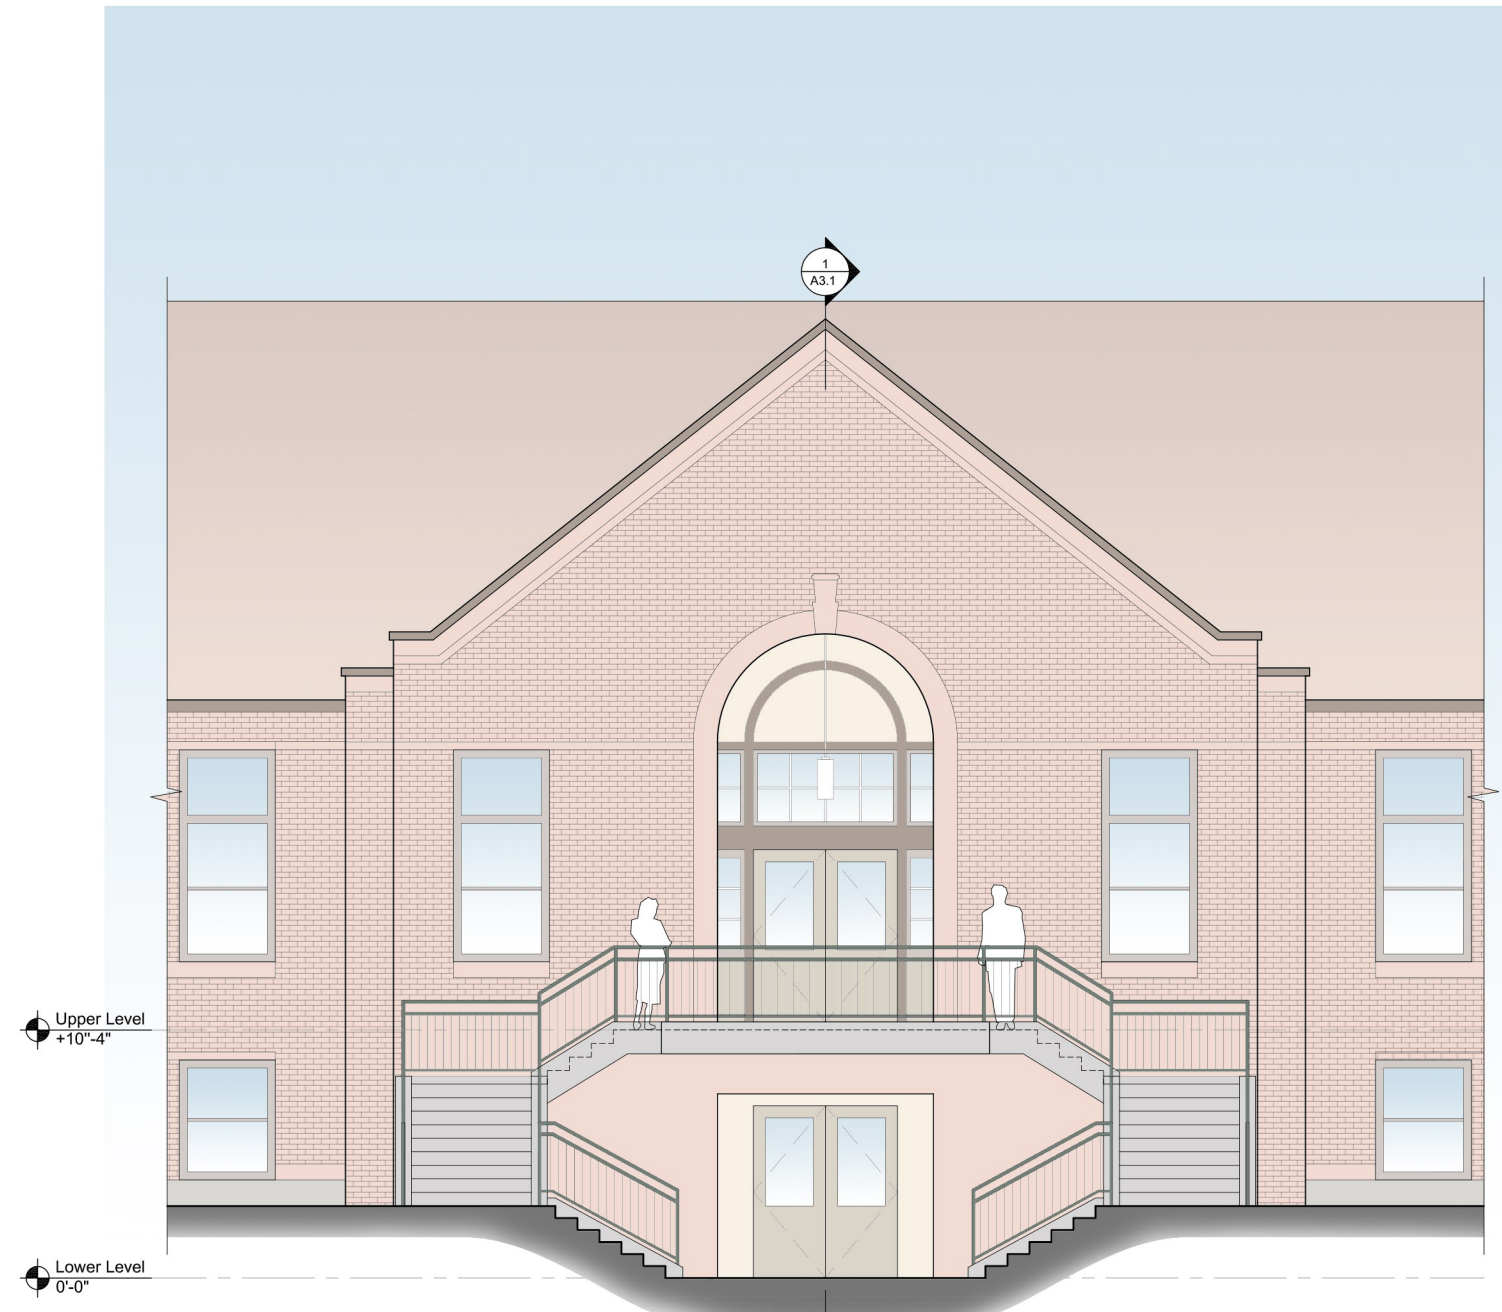 

**2 MAIN ENTRANCE ELEVATION**  
SCALE: 1/8" = 1'-0"

